


Landscape Bed
 Consisting Of:
 (2) 3'-4" Blue Morn Junipers
 (3) 2 Gal Spiraea
 (2) Carpet Juniper
 Area For Annual Planting
 Final Planting Layout To Be
 Determined On Site

- LEGEND**
 PW PROPOSED WATER SERVICE
 PS PROPOSED SANITARY SERVICE
 PST PROPOSED STORM SEWER
 PG PROPOSED GAS
 PE PROPOSED ELECTRIC

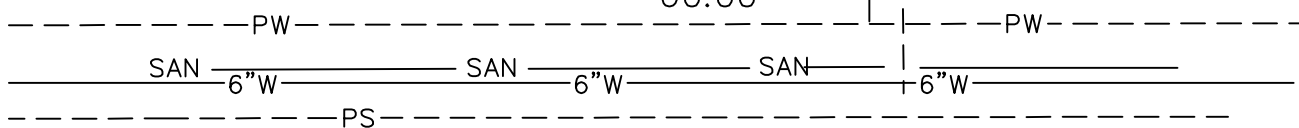

MATTHEWS (20' WIDE) STREET

(HERETOFORE DEDICATED)

SK-1 **Site Plan**

1" = 20'-0"



Model Home For:
Office Of Strategic Planning
 Paula Model
 Lot #22
 Sycamore Village

No.	Description	Date	By

WARNING:
 It is a violation of Article 147, Section 7305 of the New York State Education Law for any person to alter an item, in any way, on this document, unless under the direction of a licensed Architect.

Job Number:	06-172
Title:	Site Plan
Drawn By:	J. Strasser
Date:	10-18-07
Checked:	D. Sutton
Scale:	As Noted
Sheet No.:	SK-1