


SYDNI (40' WIDE) ALLEY

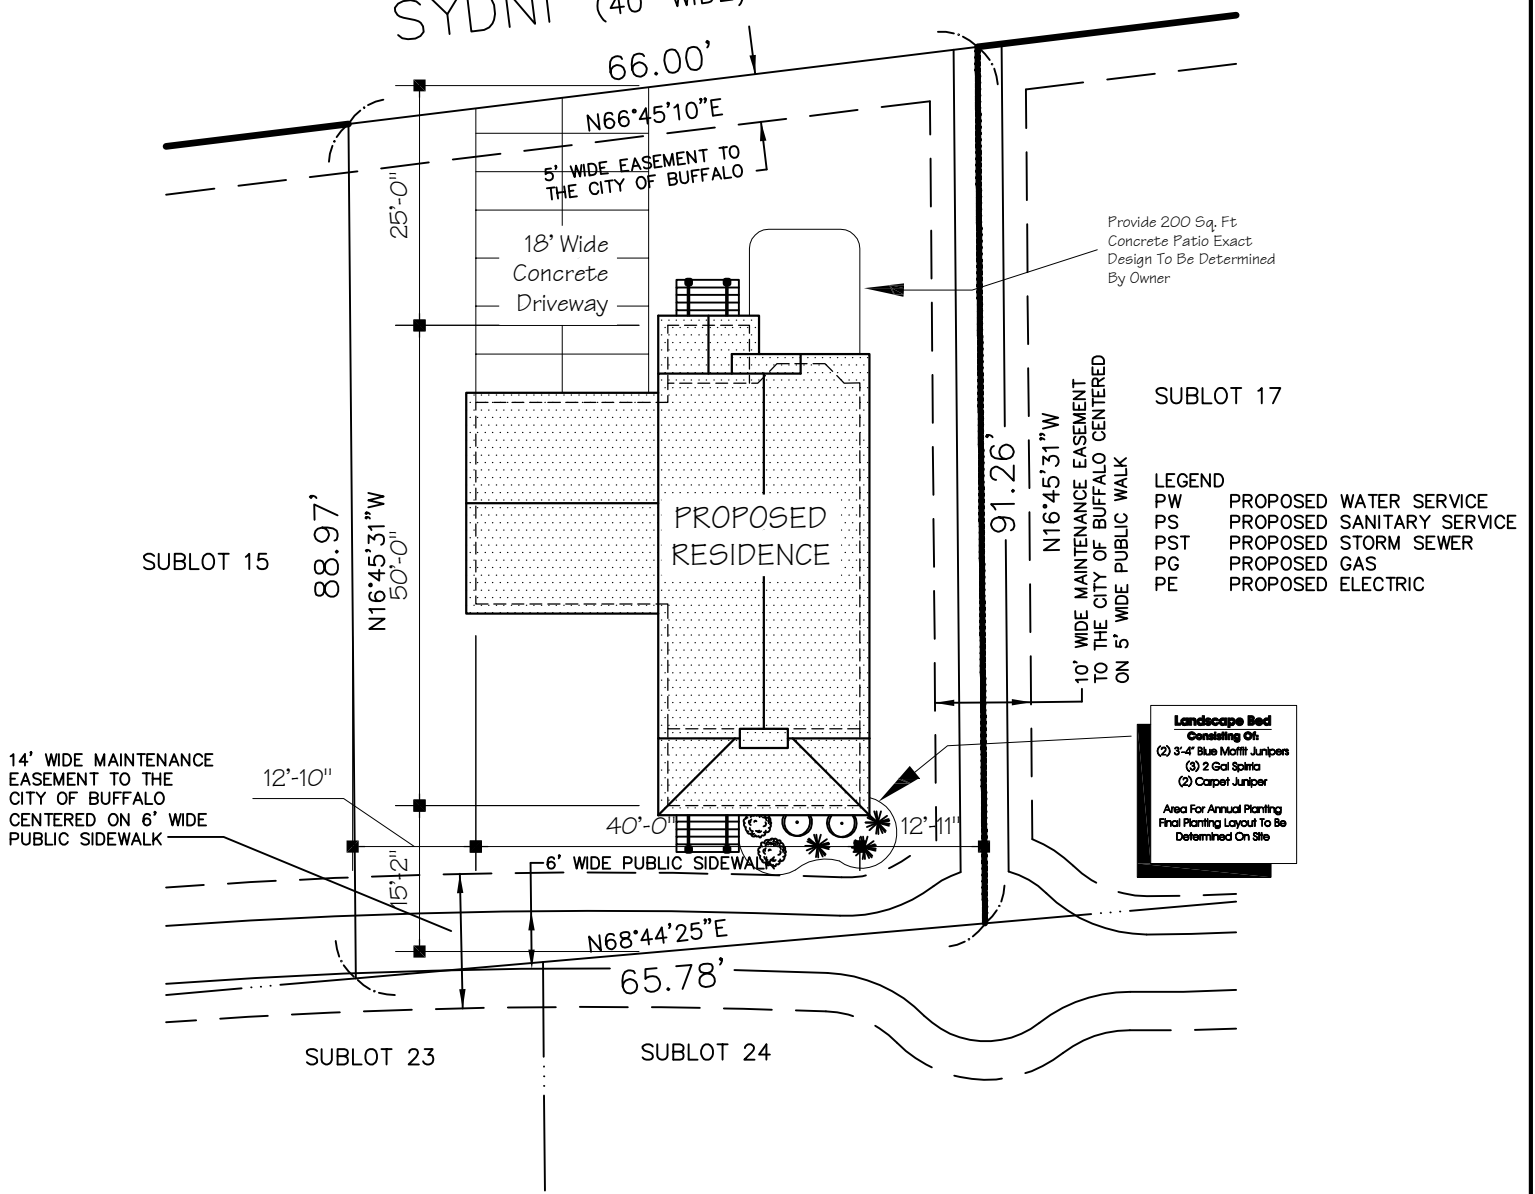

SK-1 Site Plan

1" = 20'-0"



Model Home For:
Office Of Strategic Planning
 Latiesha Model
 Lot #16
 Sycamore Village

No.	Description	Date	By

WARNING:
 It is a violation of Article 147, Section 7505 of the New York State Education Law for any person to alter an item, in any way, on this document, unless under the direction of a licensed Architect.

Job Number: **06-172**

Title: **Site Plan**

Drawn By: **J. Strasser** Sheet No.: **SK-1**

Date: **10-18-07**

Checked: **D. Sutton**

Scale: **As Noted**