


SYDNI (40' WIDE) ALLEY

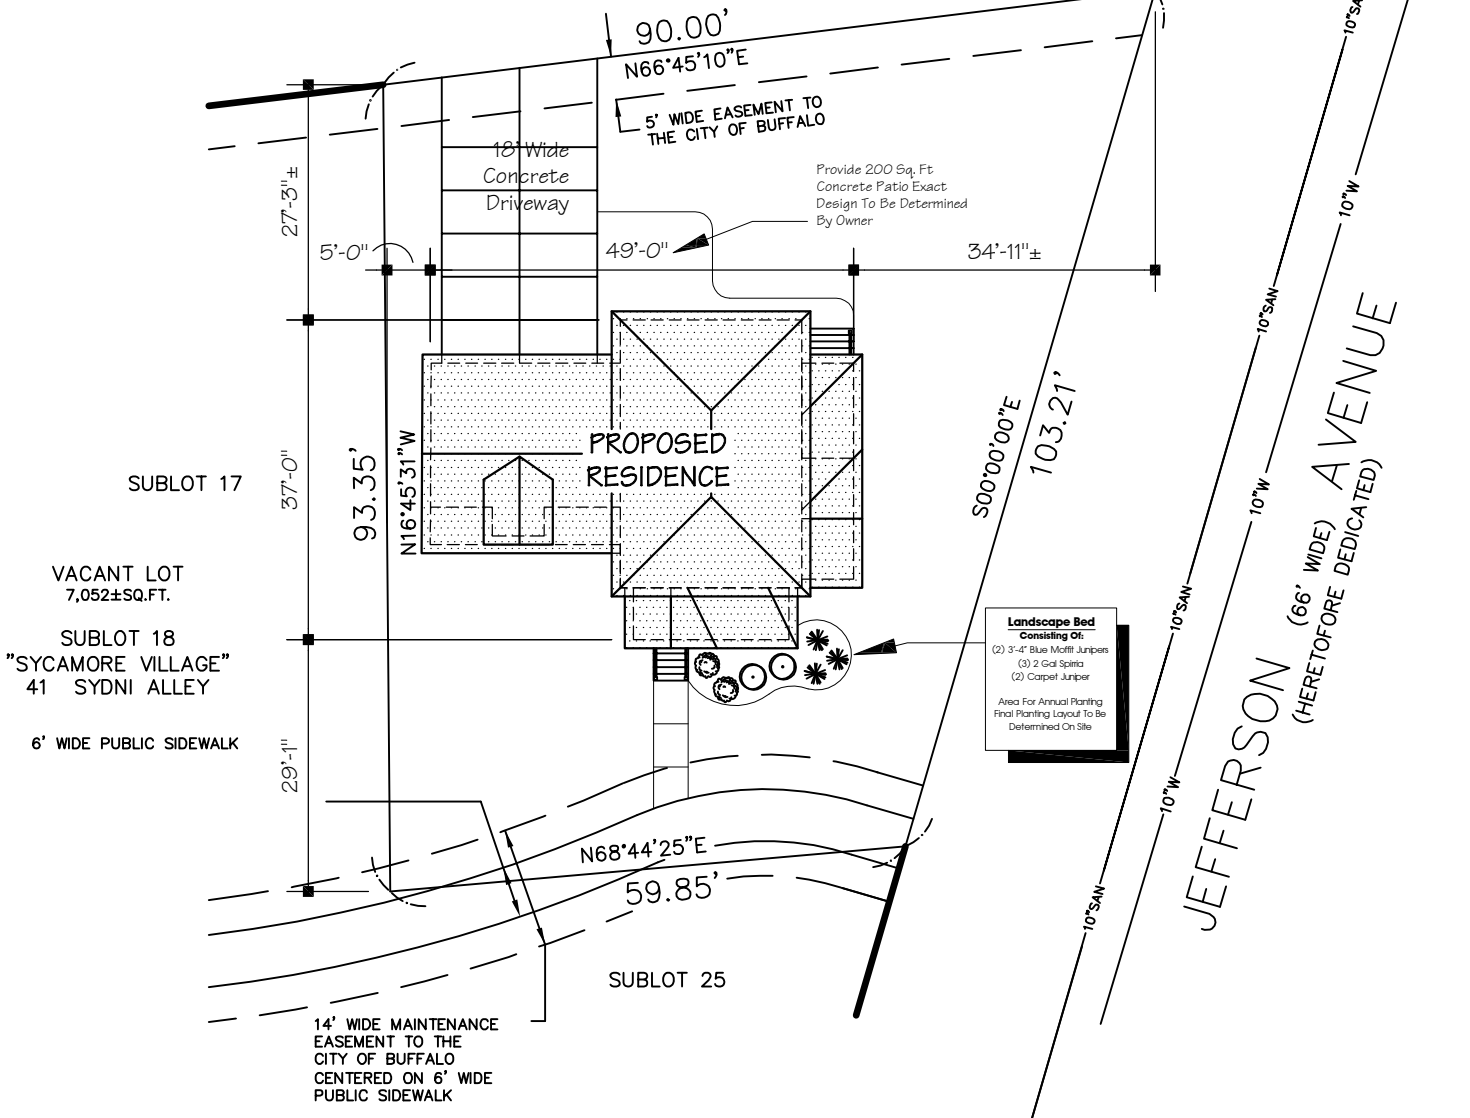

Landscape Bed
Consisting Of:
(2) 3'-4" Blue Mottled Junipers
(3) 2 Gal Spirea
(2) Carpet Juniper
Area For Annual Planting Final Planting Layout To Be Determined On Site

SK-1 Site Plan

N.T.S.



Model Home For:
Office Of Strategic Planning
Tatiana Model
Lot #18
Sycamore Village

No.	Description	Date	By

WARNING:
It is a violation of Article 167, Section 7505 of the New York State Education Law for any person to alter an item, in any way, on this document, unless under the direction of a licensed Architect.

Job Number: **06-172**

Title: **Site Plan**

Drawn By: **J. Strasser** Sheet No.: **SK-1**

Date: **10-18-07**

Checked: **D. Sutton**

Scale: **As Noted**