


SYCAMORE (66' WIDE) STREET
(HERETOFORE DEDICATED)

LEGEND
 PW PROPOSED WATER SERVICE
 PS PROPOSED SANITARY SERVICE
 PST PROPOSED STORM SEWER
 PG PROPOSED GAS
 PE PROPOSED ELECTRIC

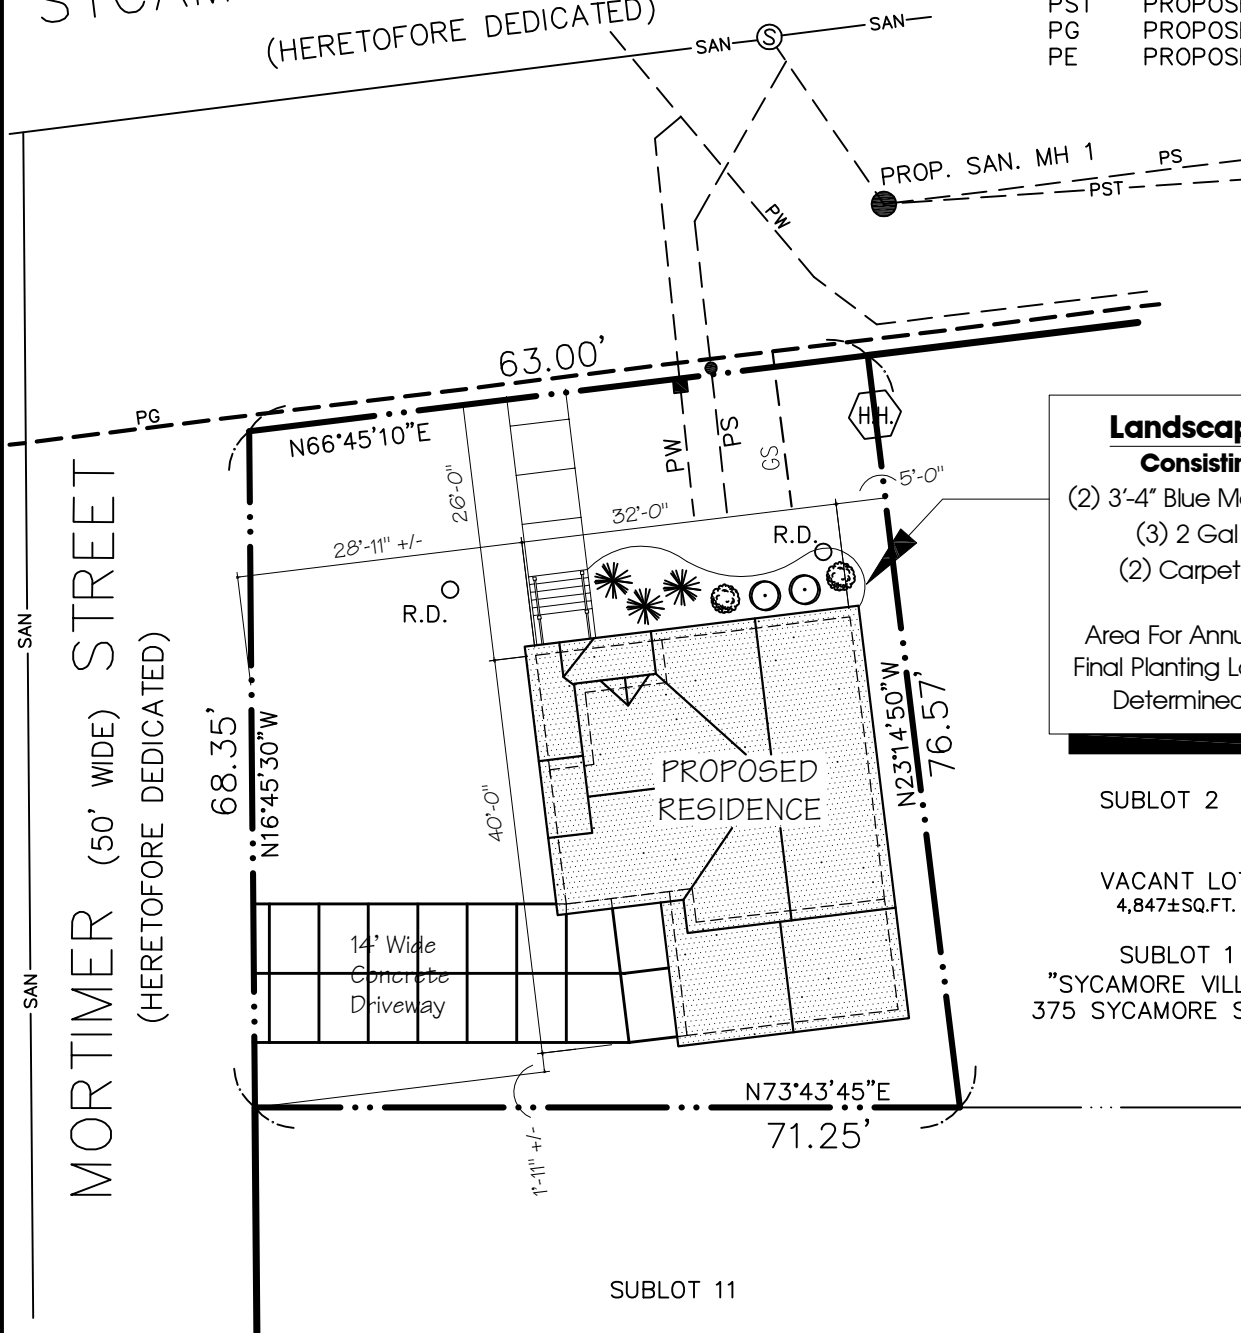

Landscape Bed
Consisting Of:
 (2) 3'-4" Blue Moffit Junipers
 (3) 2 Gal Spirria
 (2) Carpet Juniper

Area For Annual Planting
 Final Planting Layout To Be
 Determined On Site

SUBLOT 2

VACANT LOT
 4,847±SQ.FT.

SUBLOT 1
 "SYCAMORE VILLAGE"
 375 SYCAMORE STREET

SUBLOT 11

SK-1 **Site Plan**

1" = 20'-0"



New Model Home For:
Sycamore Village
 Lot #1
 Juliet Model

No.	Description	Date	By

WARNING:
 It is a violation of Article 147, Section 7800 of the New York State Education Law

Job Number: 06-172
Title: Site Plan
Drawn By: J. Strasser
Date: 10-18-07
Checked:
Sheet No.: SK-1