


EX SAN MH  
RIM 613.58  
INV 606.81  
BENCHMARK:  
RIM EL: 613.58

SYCAMORE (66' WIDE) STREET  
(HERETOFORE DEDICATED)

LEGEND  
PW PROPOSED WATER SERVICE  
PS PROPOSED SANITARY SERVICE  
PST PROPOSED STORM SEWER  
PG PROPOSED GAS  
PE PROPOSED ELECTRIC

**Landscape Bed**  
Consisting Of:  
(2) 3'-4" Blue Moffitt Junipers  
(3) 2 Gal Spiraea  
(2) Carpet Juniper  
  
Area For Annual Planting  
Final Planting Layout To Be  
Determined On Site

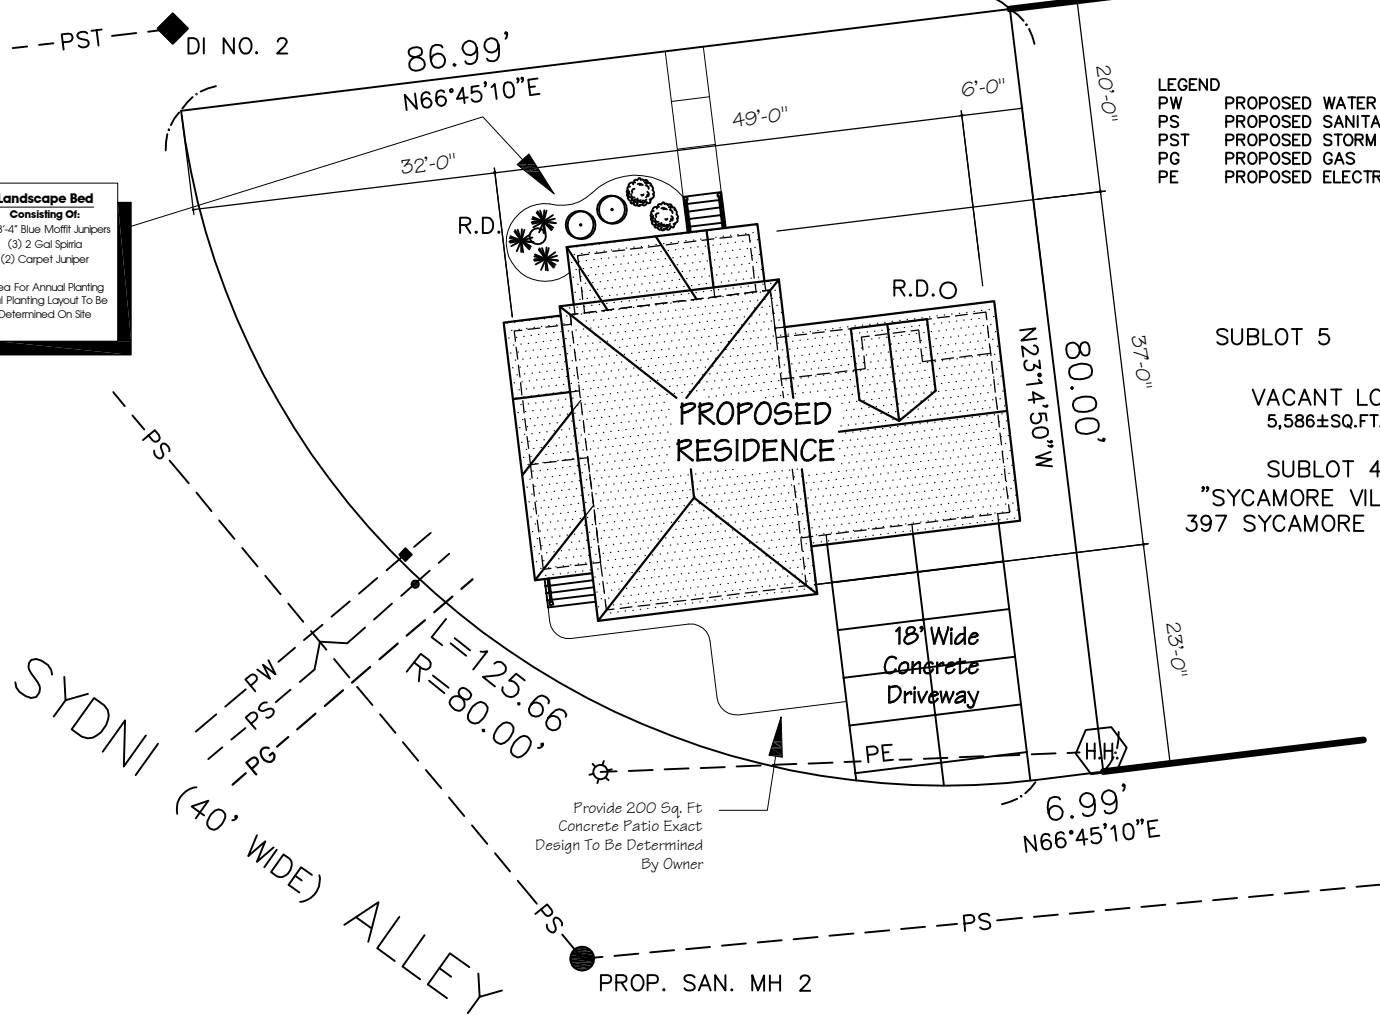

SUBLOT 5  
VACANT LOT  
5,586±SQ.FT.  
SUBLOT 4  
"SYCAMORE VILLAGE"  
397 SYCAMORE STREET

SK-1 Site Plan

1" = 20'-0"



Model Home For:  
**Office Of Strategic Planning**  
Elizabeth Model  
Lot #4  
Sycamore Village

No.	Description	Date	By

**WARNING:**  
It is a violation of Article 167, Section 7503 of the New York State Education Law for any person to alter an item, in any way, on this document, unless under the direction of a licensed Architect.

Job Number: **06-172**

Title: **Site Plan**

Drawn By: **J. Strasser** Sheet No.: **SK-1**

Date: **10-18-07**

Checked: **D. Sutton**

Scale: **As Noted**