


SYCAMORE (66' WIDE) STREET (HERETOFORE DEDICATED)

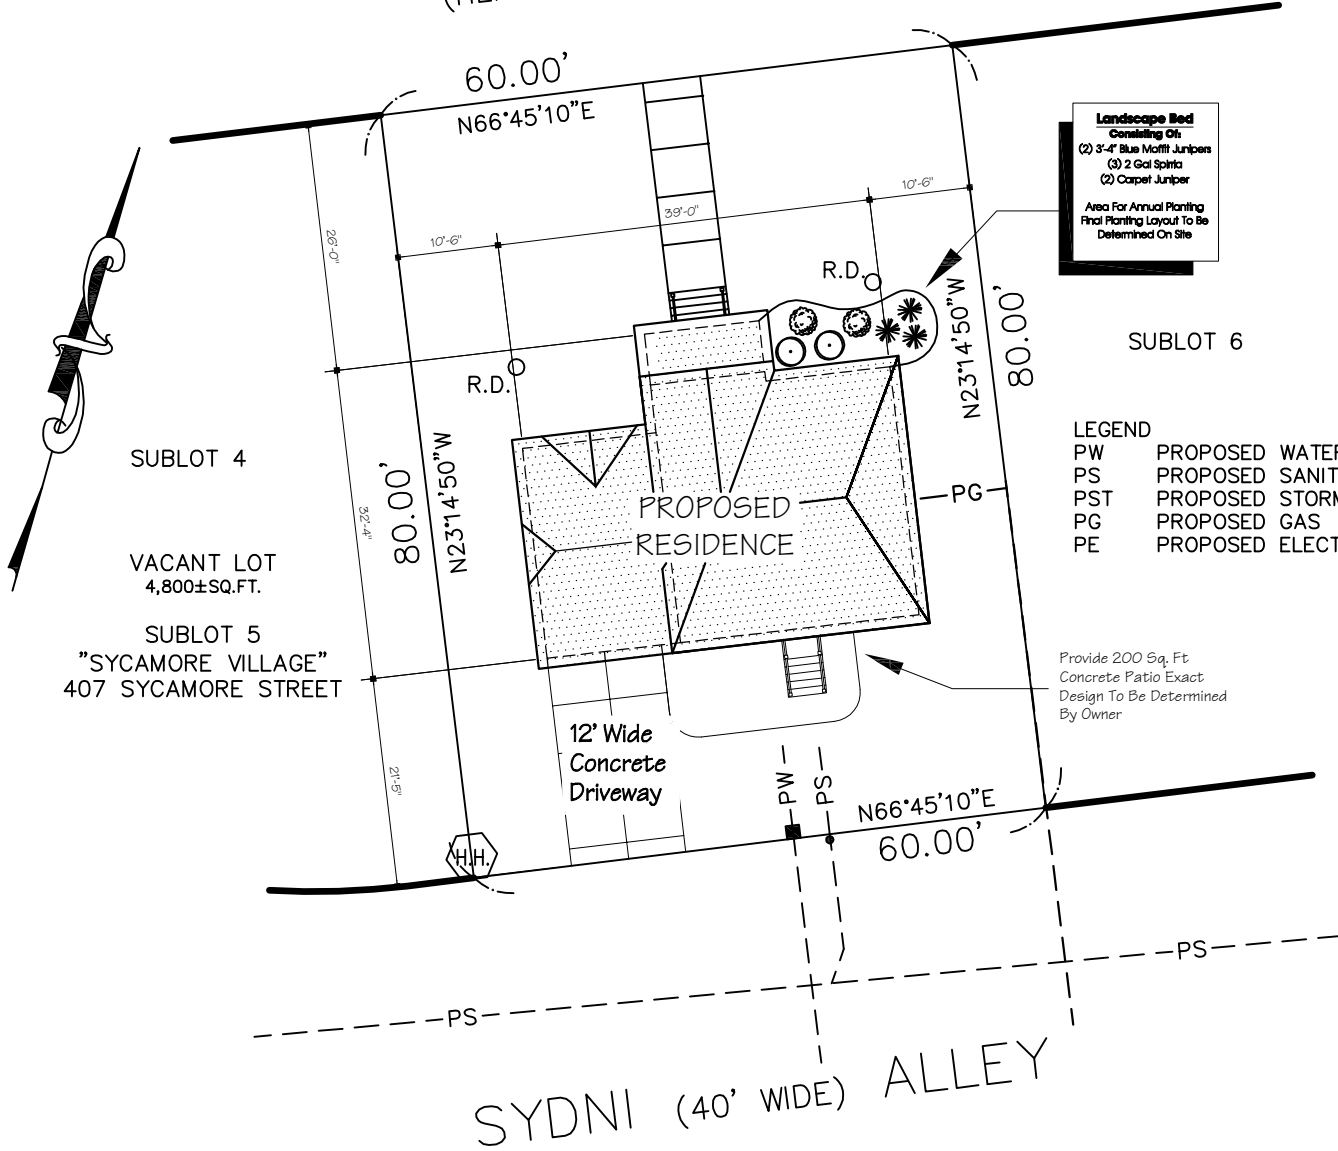

Landscape Bed
 Consisting Of:
 (2) 3'-4" Blue Muffit Junipers
 (3) 2 Gal Sprink
 (2) Carpet Juniper
 Area For Annual Planting
 Final Planting Layout To Be
 Determined On Site

SUBLOT 6

- LEGEND**
- PW PROPOSED WATER SERVICE
 - PS PROPOSED SANITARY SERVICE
 - PST PROPOSED STORM SEWER
 - PG PROPOSED GAS
 - PE PROPOSED ELECTRIC

Provide 200 Sq. Ft
 Concrete Patio Exact
 Design To Be Determined
 By Owner

SK-1 Site Plan

1" = 20'-0"



Model Home For:
Office Of Strategic Planning
 Sarah Model
 Lot #5
 Sycamore Village

No.	Description	Date	By

WARNING:
 It is a violation of Article 147, Section
 7509 of the New York State Education
 Law for any person to alter an item, in any
 way, on this document, unless under the
 direction of a licensed Architect.

Job Number: **06-172**

Title: **Site Plan**

Drawn By: **J. Strasser** Sheet No.: **SK-1**

Date: **07-27-06**

Checked: **D. Sutton**

Scale: **As Noted**