


SAN

SYCAMORE (66' WIDE) STREET
(HERETOFORE DEDICATED)

Landscape Bed
Consisting Of:
(2) 3'-4" Blue Moffit Junipers
(3) 2 Gal Spiraea
(2) Carpet Juniper

Area For Annual Planting
Final Planting Layout To Be
Determined On Site

- LEGEND
- PW PROPOSED WATER SERVICE
 - PS PROPOSED SANITARY SERVICE
 - PST PROPOSED STORM SEWER
 - PG PROPOSED GAS
 - PE PROPOSED ELECTRIC

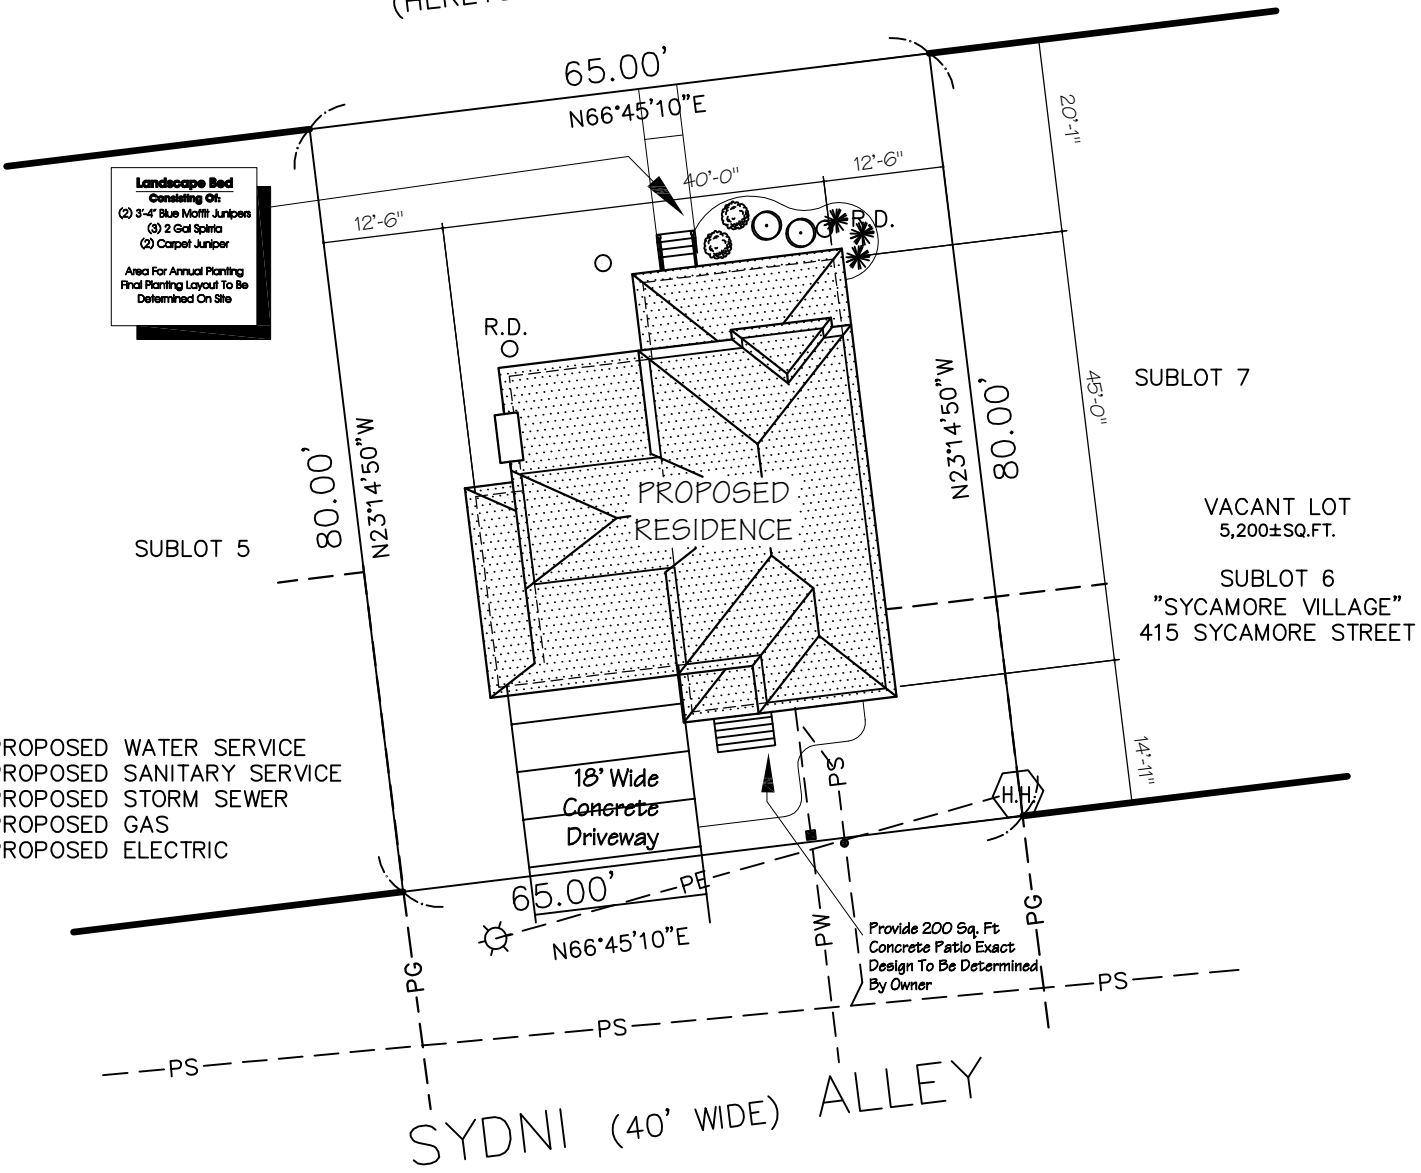

SK-1 Site Plan

1" = 20'-0"



Model Home For:
Office Of Strategic Planning
Paula Model
Lot #6
Sycamore Village

No.	Description	Date	By

WARNING:
It is a violation of Article 147, Section 7505 of the New York State Education Law for any person to alter an item, in any way, on this document, unless under the direction of a licensed Architect.

Job Number: **06-172**

Title: **Site Plan**

Drawn By: **J. Strasser** Sheet No.: **SK-1**

Date: **07-27-06**

Checked: **D. Sutton**

Scale: **As Noted**