


# SYCAMORE (66' WIDE) STREET (HERETOFORE DEDICATED)

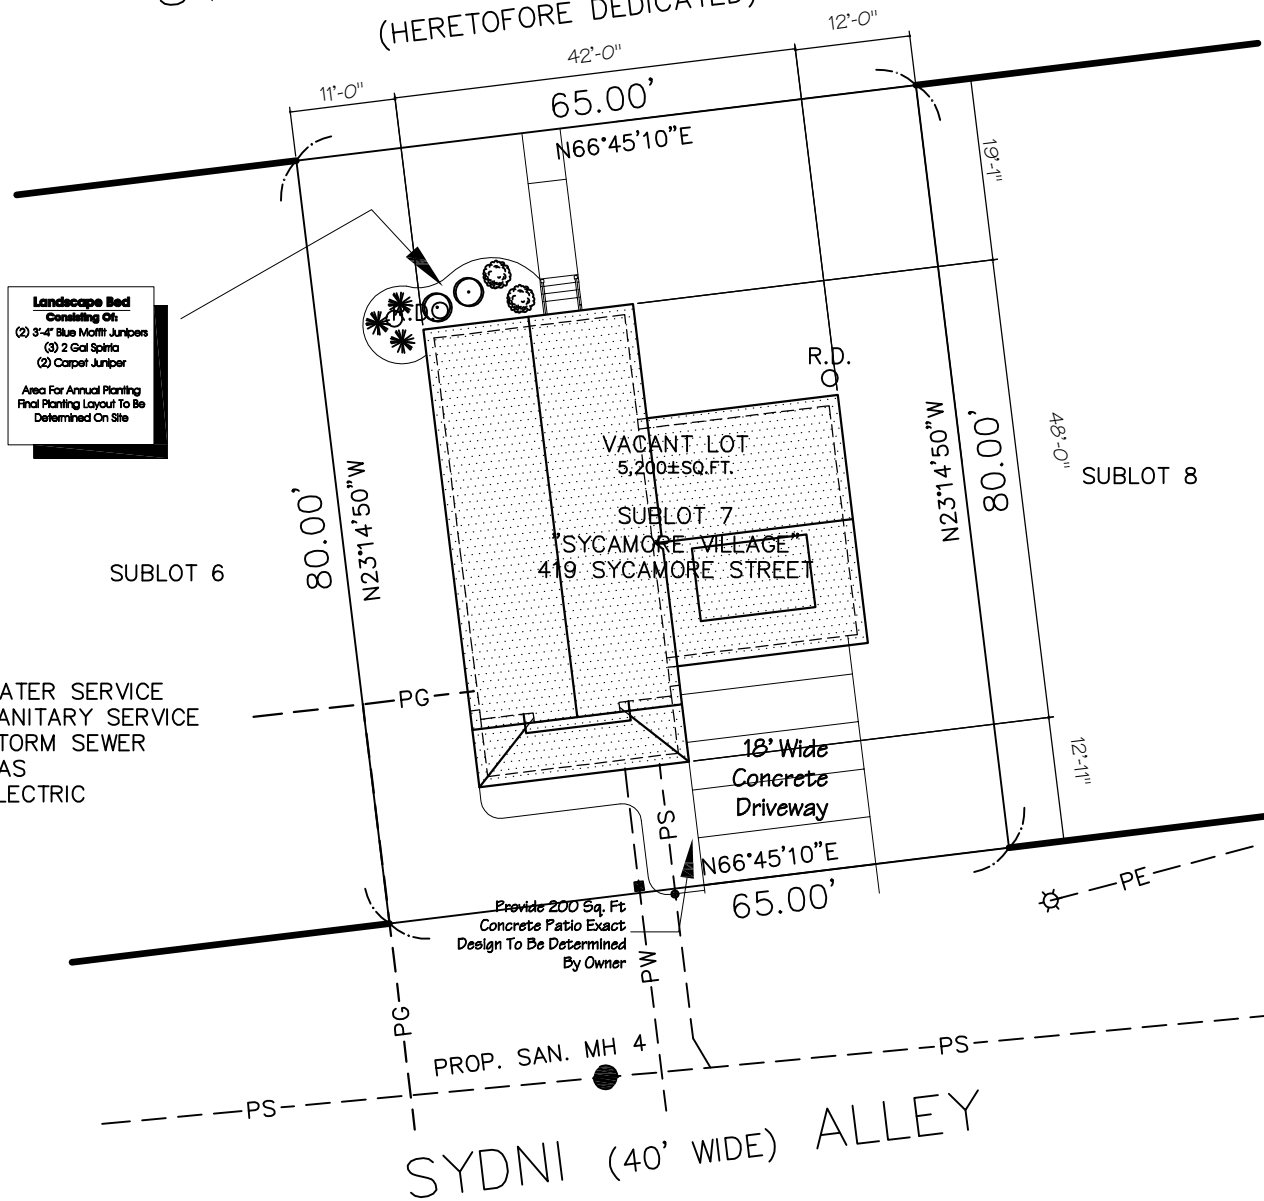

**Landscape Bed**  
Consisting Of:  
(2) 3'-4" Blue Mottle Junipers  
(3) 2 Gal Spiraea  
(2) Carpet Juniper  
Area For Annual Planting  
Final Planting Layout To Be  
Determined On Site

- LEGEND**
- PW PROPOSED WATER SERVICE
  - PS PROPOSED SANITARY SERVICE
  - PST PROPOSED STORM SEWER
  - PG PROPOSED GAS
  - PE PROPOSED ELECTRIC

## SK-1 Site Plan

1" = 20'-0"



Model Home For:  
**Office Of Strategic Planning**  
Mackenna Model  
Lot #7  
Sycamore Village

No.	Description	Date	By

**WARNING:**  
It is a violation of Article 167, Section 7505 of the New York State Education Law for any person to alter an item, in any way, on this document, unless under the direction of a licensed Architect.

**Job Number:** 06-172

**Title:** Site Plan

**Drawn By:** J. Strasser  
**Date:** 10-18-07  
**Checked:** D. Sutton  
**Scale:** As Noted

**Sheet No.:** SK-1