

SYCAMORE (66' WIDE) STREET
(HERETOFORE DEDICATED)

LEGEND

- PW PROPOSED WATER SERVICE
- PS PROPOSED SANITARY SERVICE
- PST PROPOSED STORM SEWER
- PG PROPOSED GAS
- PE PROPOSED ELECTRIC

Landscape Bed
Consisting Of:
(2) 3'-4" Blue Moffitt Junipers
(3) 2 Gal Spiraea
(2) Carpet Juniper


Area For Annual Planting
Final Planting Layout To Be
Determined On Site

SUBLOT 7

SUBLOT 9

PROPOSED
RESIDENCE

18' Wide
Concrete
Driveway

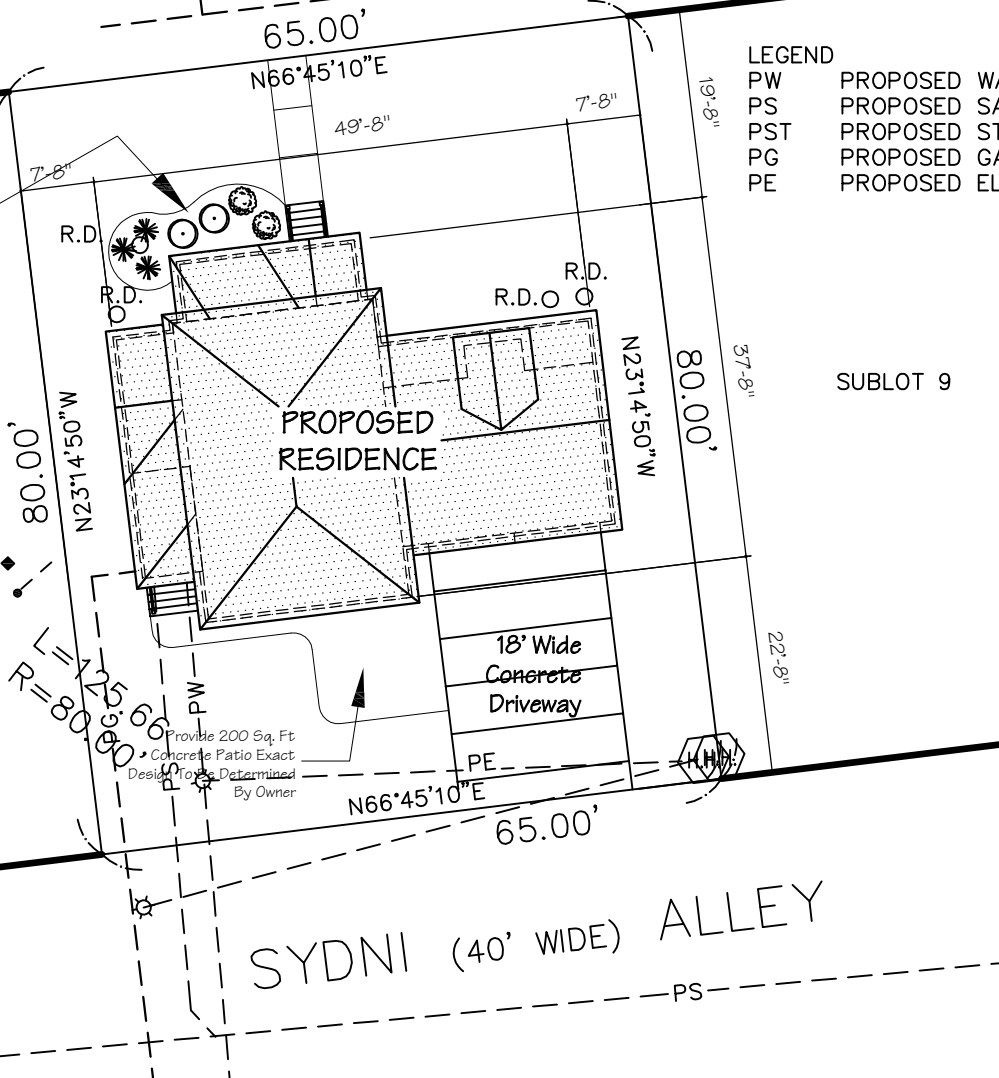

SK-1

Site Plan

1" = 20'-0"



Model Home For:
Office Of Strategic Planning
Elizabeth Model
Lot #8
Sycamore Village

No.	Description	Date	By

WARNING:
It is a violation of Article 147, Section 7503 of the New York State Education Law for any person to alter an item, in any way, on this document, unless under the direction of a licensed Architect.

Job Number: **06-172**

Title: **Site Plan**

Drawn By: **J. Strasser** Sheet No.: **SK-1**

Date: **10-18-07**

Checked: **D. Sutton**

Scale: **As Noted**